

PLOTTED ON: 10/31/2016


DESIGN FILENAME: P:\111\38\01\Design\Civil\Roadway\1113801_SanAntonioSt_11.dgn

MATCH LINE STA

MATCH LINE STA

MATCH LINE STA

MATCH LINE STA

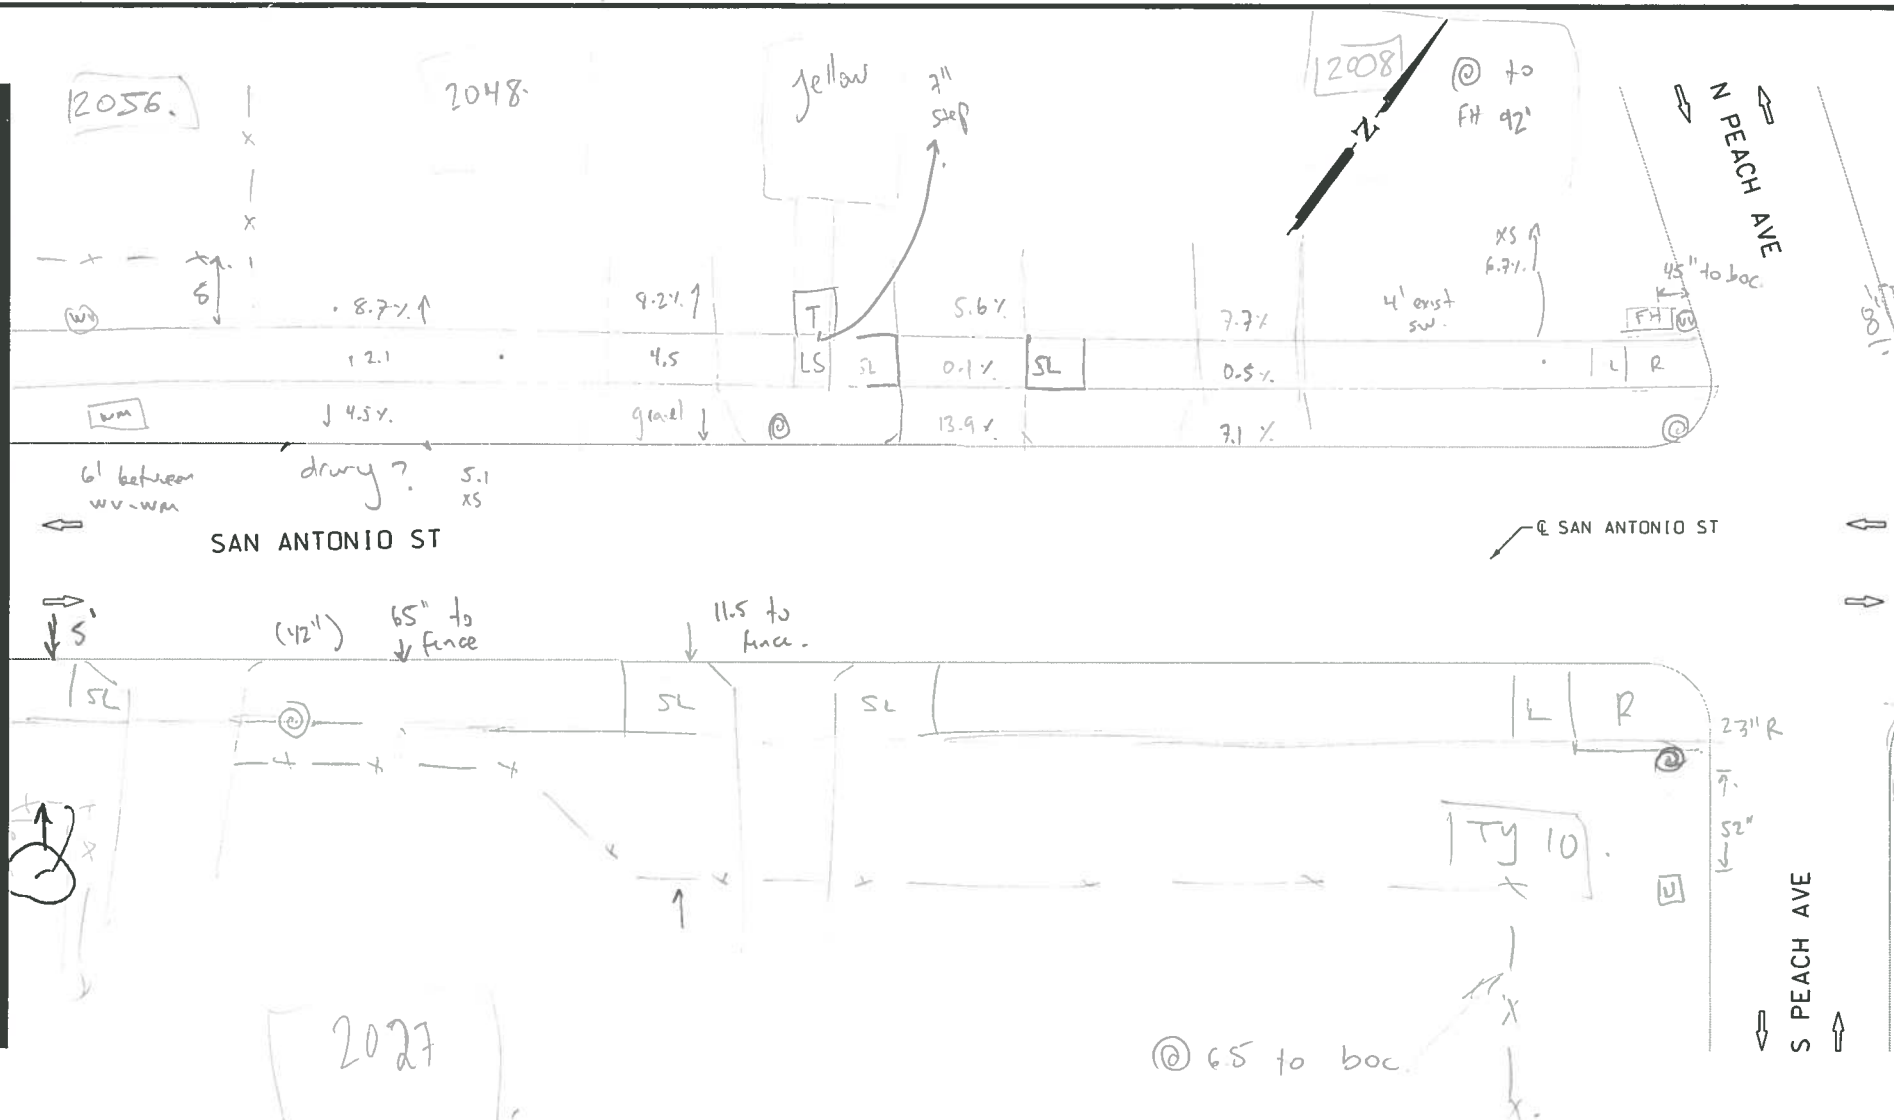

ITEM	DESCRIPTION	UNIT	QTY
------	-------------	------	-----


Amw 11/7 FD.



NB_15-054_SA_11

DESIGN
INTERIM REVIEW
 DOCUMENT INCOMPLETE. NOT INTENDED FOR PERMIT, BIDDING OR CONSTRUCTION.
 ENGINEER: JOHN A. TYLER
 P.E. SERIAL NO: 105193
 DATE: 10/31/2016

REVIEW AND APPROVAL
INTERIM REVIEW
 DOCUMENT INCOMPLETE. NOT INTENDED FOR PERMIT, BIDDING OR CONSTRUCTION.
 ENGINEER: JAMES A. LUTZ
 P.E. SERIAL NO: 84722
 DATE: 10/31/2016

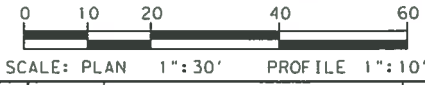

REV. NO.	DATE	DESCRIPTION	BY
----------	------	-------------	----



SAN ANTONIO | AUSTIN | HOUSTON | FORT WORTH | DALLAS
 2000 NW LOOP 410 | SAN ANTONIO, TX 78213 | 210.375.9000
 TEXAS PROFESSIONAL REGISTRATION #4412 | TDP#0018184 HFD | TRAFFIC # 1122010



HIGHWAY
SAN ANTONIO ST

STA XXX+XX TO STA XXX+XX

SHEET 11 OF 15

DIST.	FED. RD. DIV. NO.	STATE	PROJECT NO.	HIGHWAY NO.		
6	6	TEXAS		VA		
DIST.	DIST.	COUNTY	CONT. NO.	SECT. NO.	JOB NO.	SHEET NO.
SAT	SAT	COMAL				47