




3/26/13 11:57 AM

CONSTRUCTION PLANS FOR:
SEWER LINE RELOCATIONS
ROSA VERDE MEDICAL FACILITY



PROFILE NOTE BOOK PLOTTED _____ GRADES CHECKED _____ B. M.'S NOTED _____ STRICTLY USE NOTATION'S CHECKED	SURVEYED _____ BY _____ DATE _____

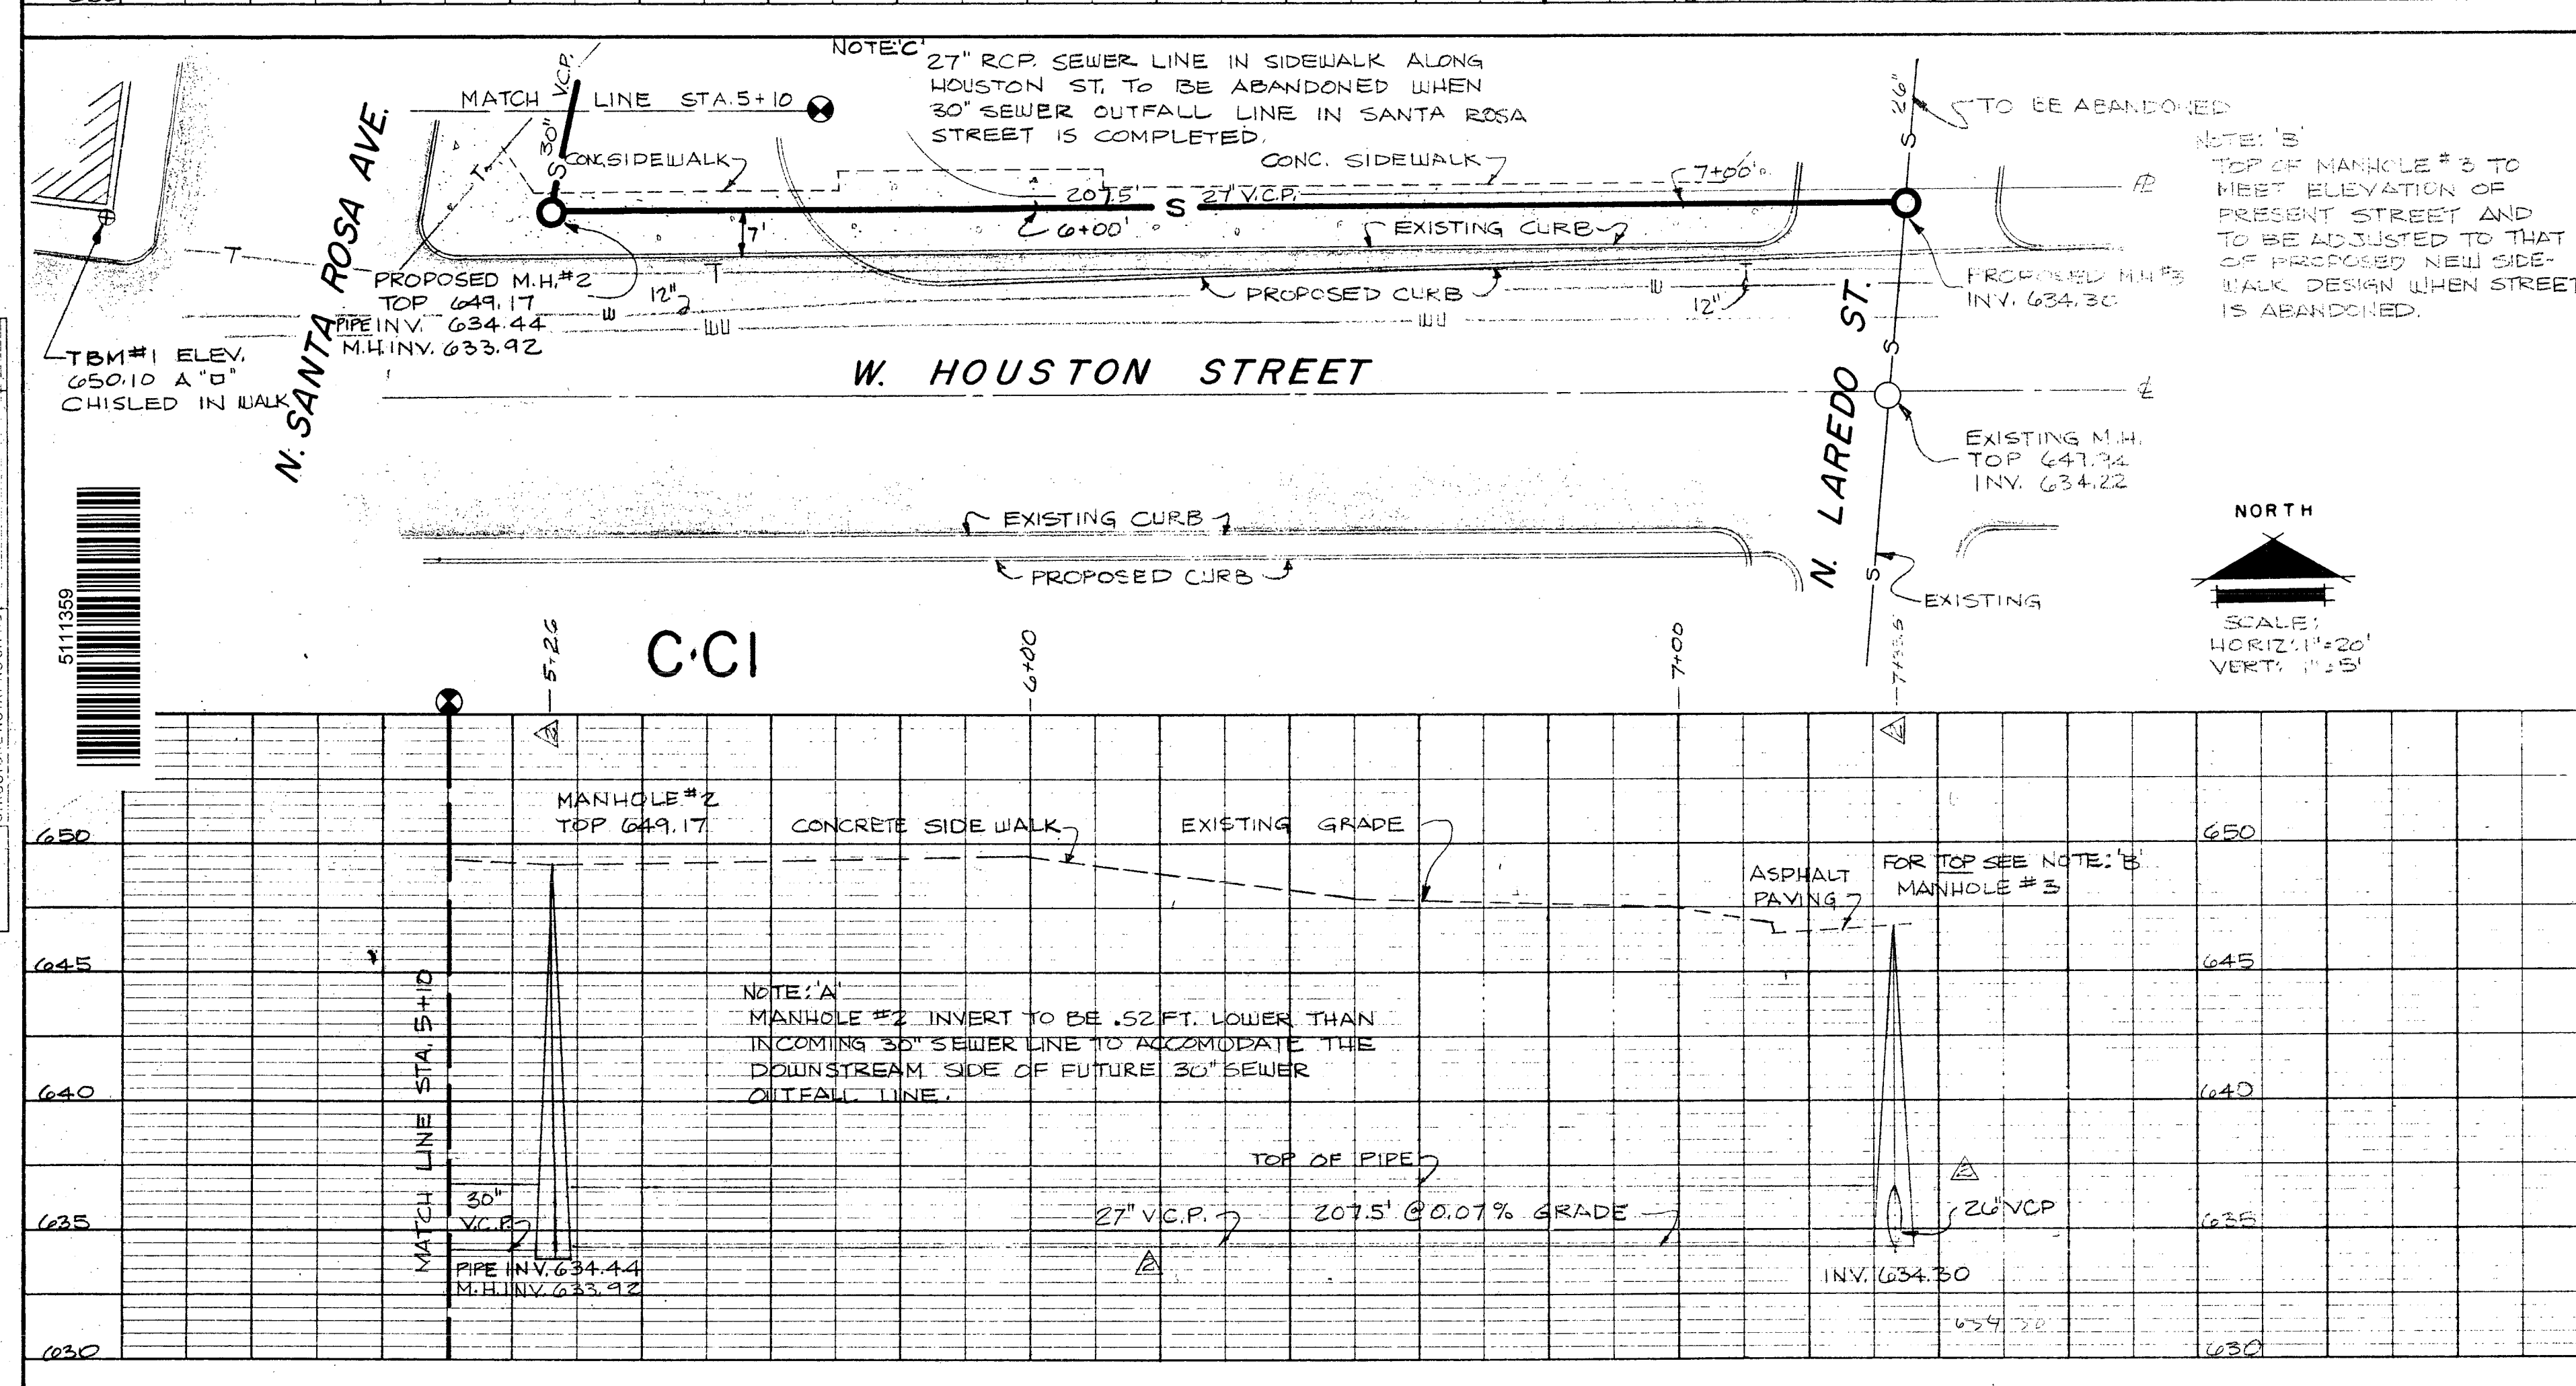

- APPROVED
CITY OF SAN ANTONIO
PUBLIC WORKS DEPT.
SANITARY SEWERS
BY Donald W. Edwards
DATE 12 July 1971



TRAVIS BRAUN & ASSOCIATES, INC.
ENGINEERS
SAN ANTONIO, TEXAS

DRAWN BY: J.M.L.	CHECKED BY: M.R.	DATE: 6/23/71	JOB NO. 71-88
---------------------	---------------------	------------------	------------------